


CHANNEL PROFILE FOR TILE FLOORS



CHANNEL PROFILE FOR VINYL FLOORS

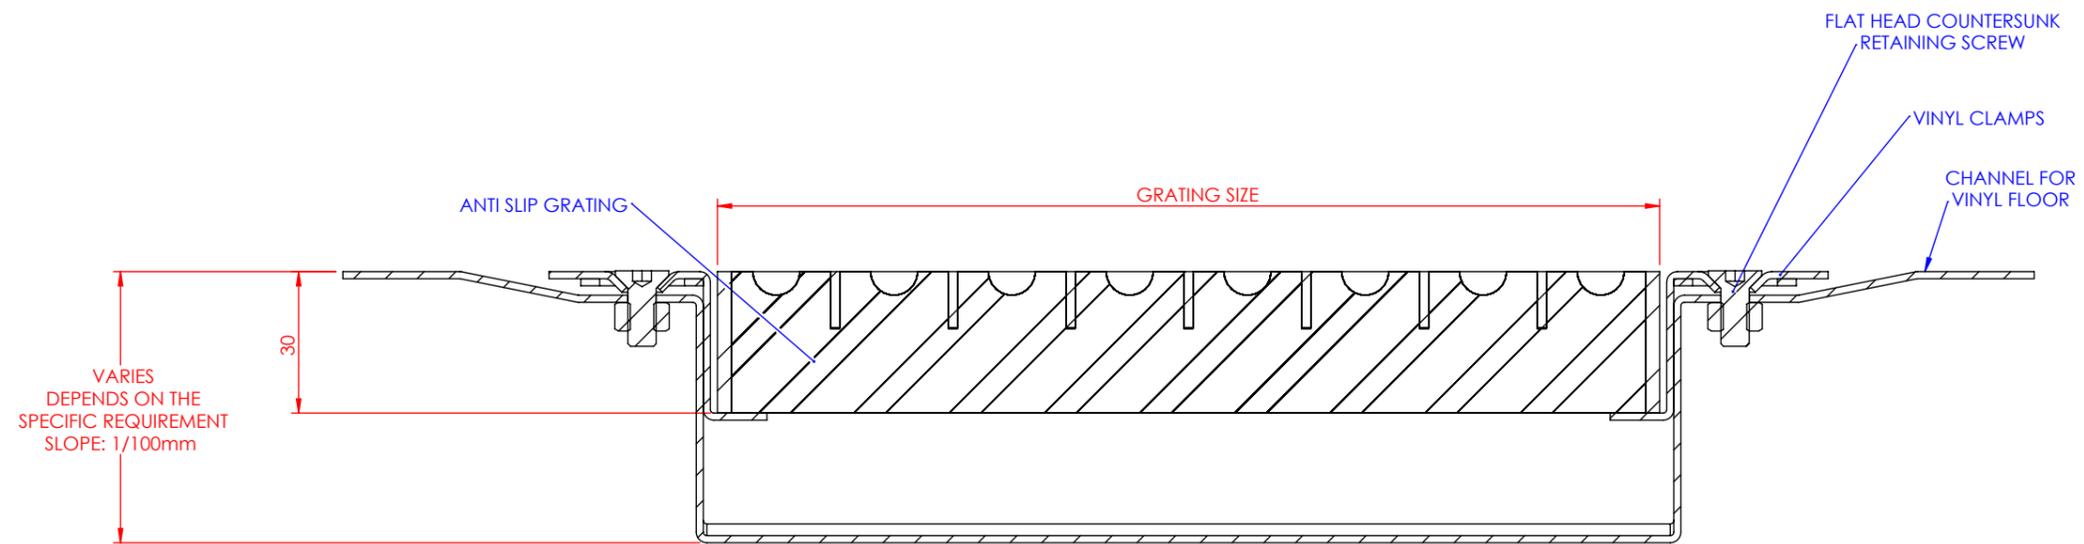


59-62 BRINDLEY ROAD
ASTMOOR INDUSTRIAL ESTATE
RUNCORN, CHESHIRE WA7 1PF
TEL: 01928 563532
FAX: 01928 580224

THIS DRAWING REMAINS THE PROPERTY OF ALULINE GROUP AND MAY NOT BE COPIED, REPRODUCED, LENT OR DISCLOSED WITHOUT THEIR EXPRESS PERMISSION.

ALULINE GROUP RESERVE THE RIGHT TO MAKE A CHARGE FOR DRAWING/S

PROJECTION

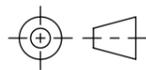

DIMENSIONS IN MILLIMETERS (mm)

DRAWN BY: ctorralba

DATE: 17.06.2010

TITLE:

CHANNEL PROFILE (VINYL & TILE FLOOR)

DRAWING NO.

CH-1022

SCALE:

NTS

REV

?